




APEX OFFICE BUILDING



APEX
DEVELOPMENT & CONSULTING





JULY 13TH, 2023

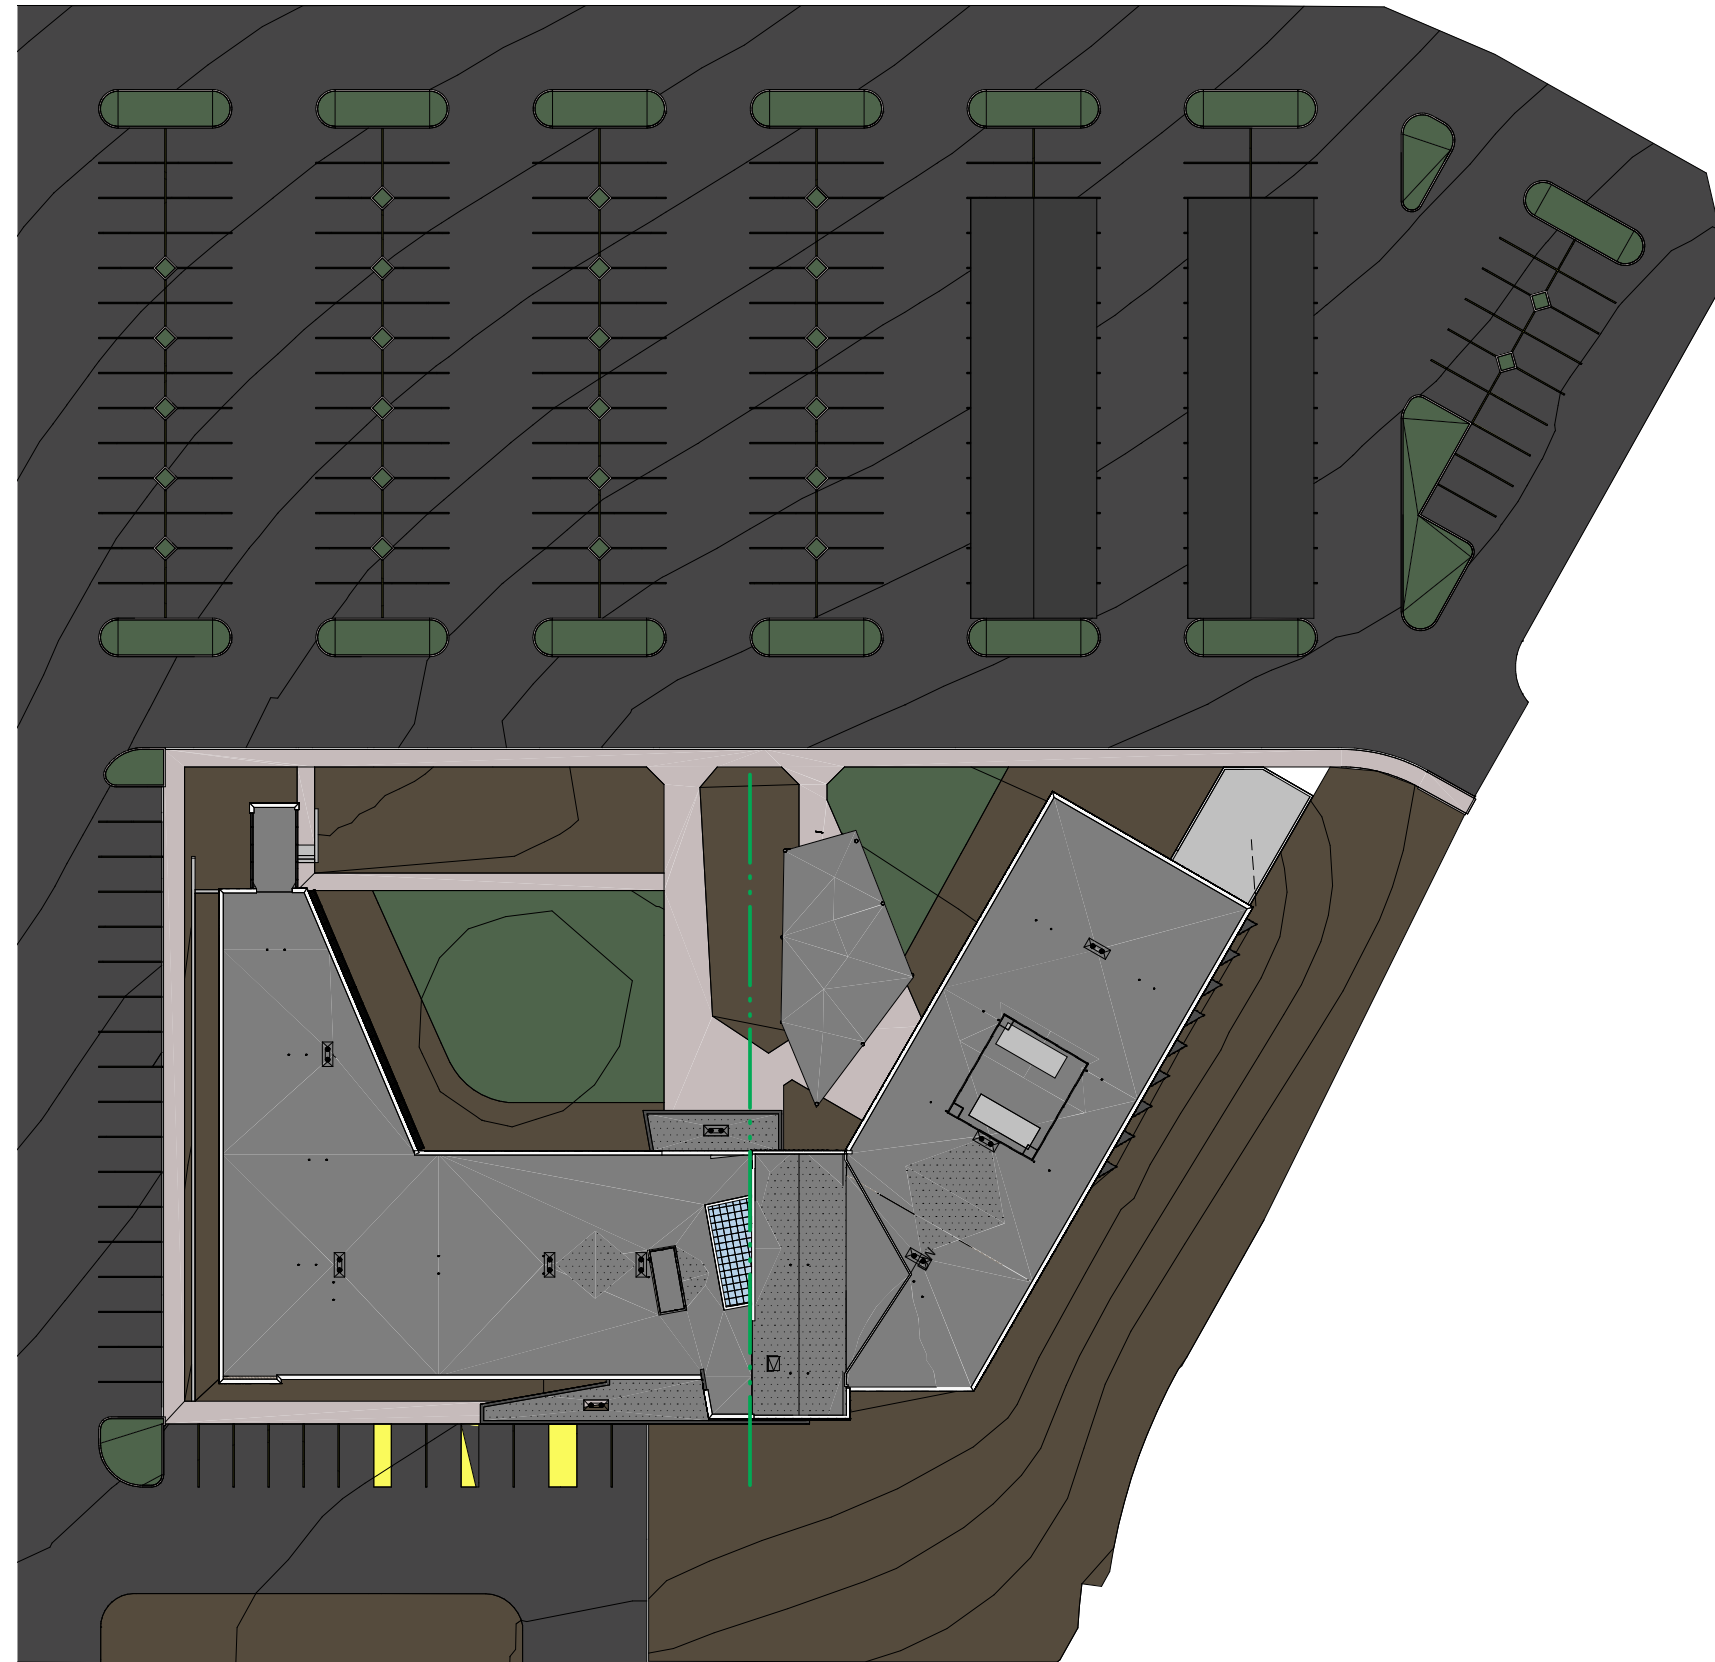

SITE PLAN



JULY 13TH, 2023

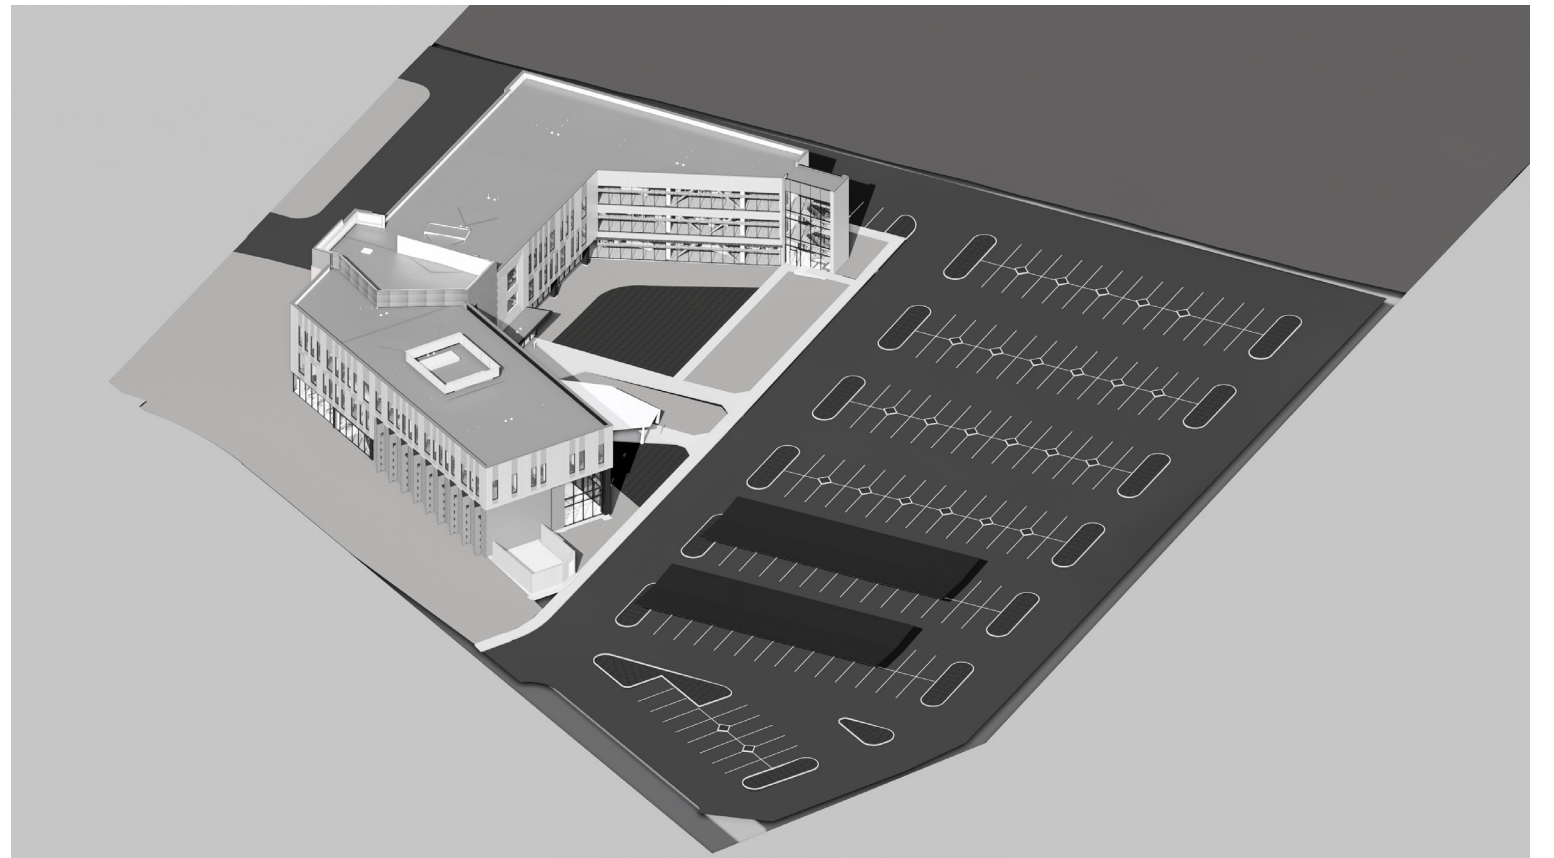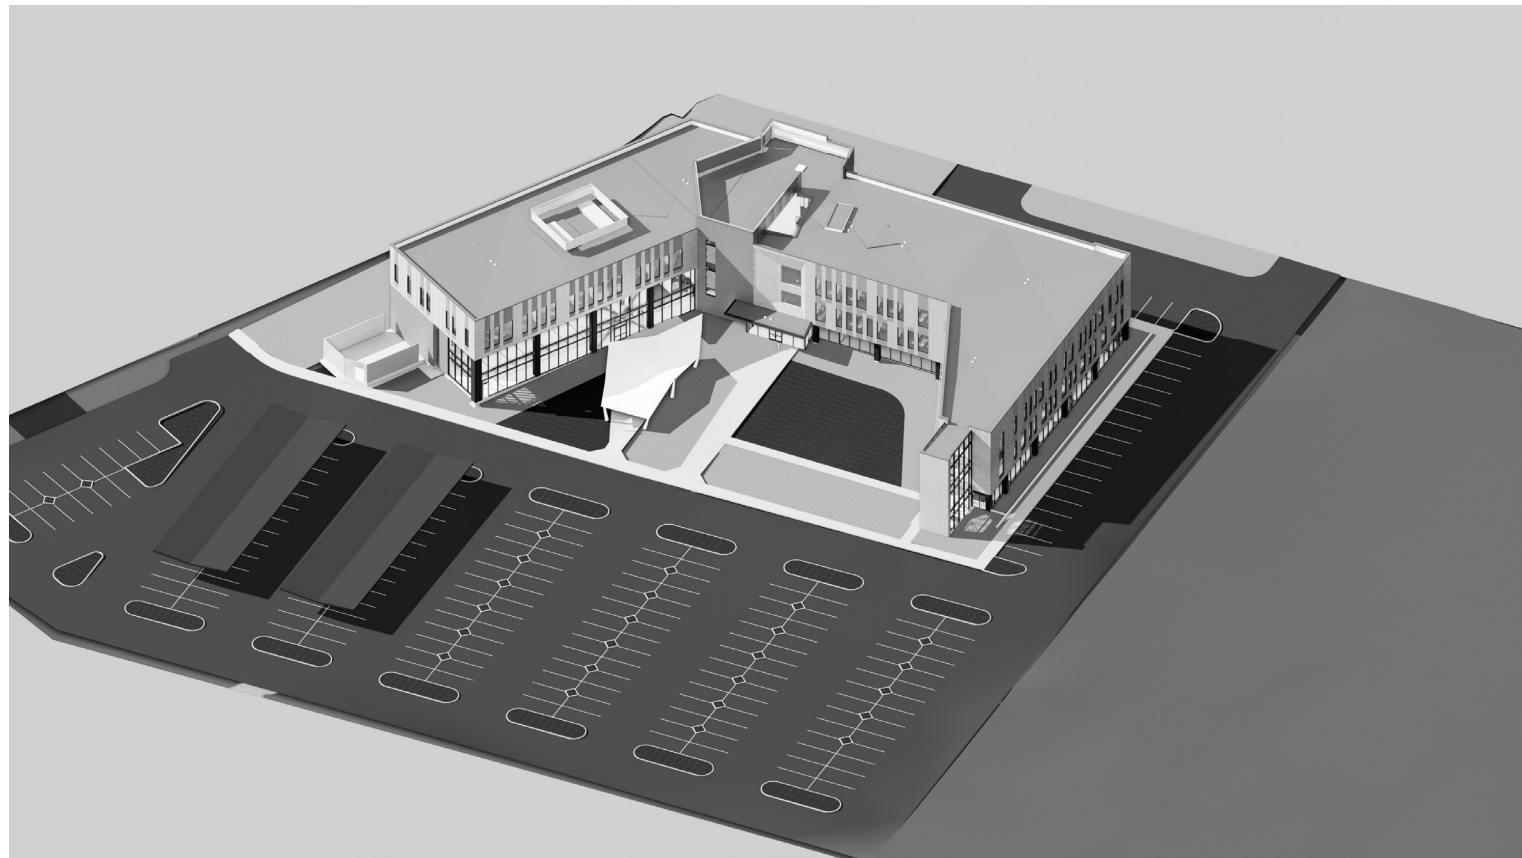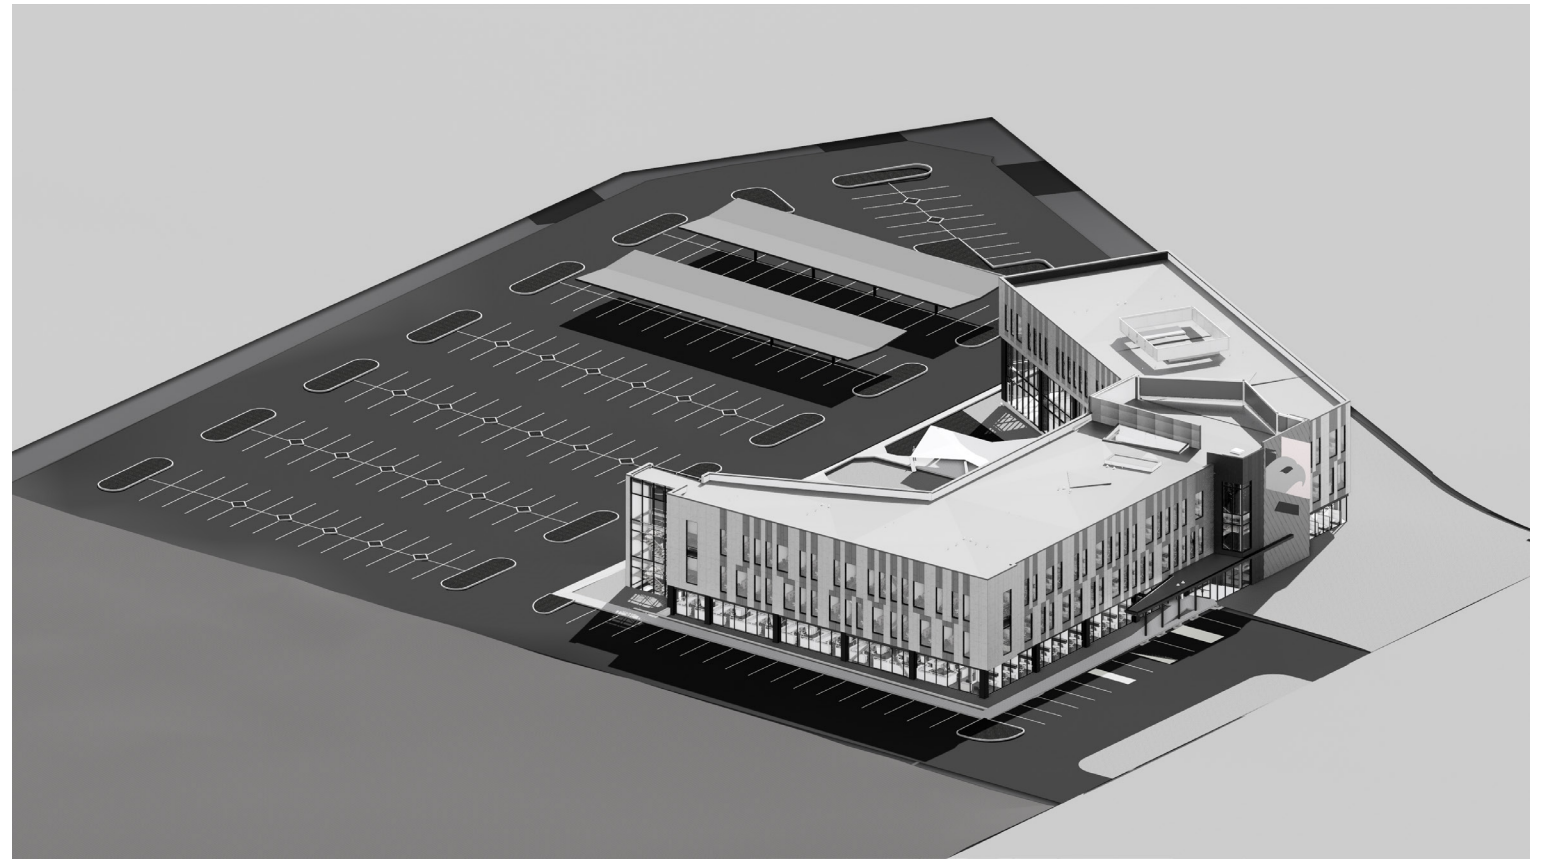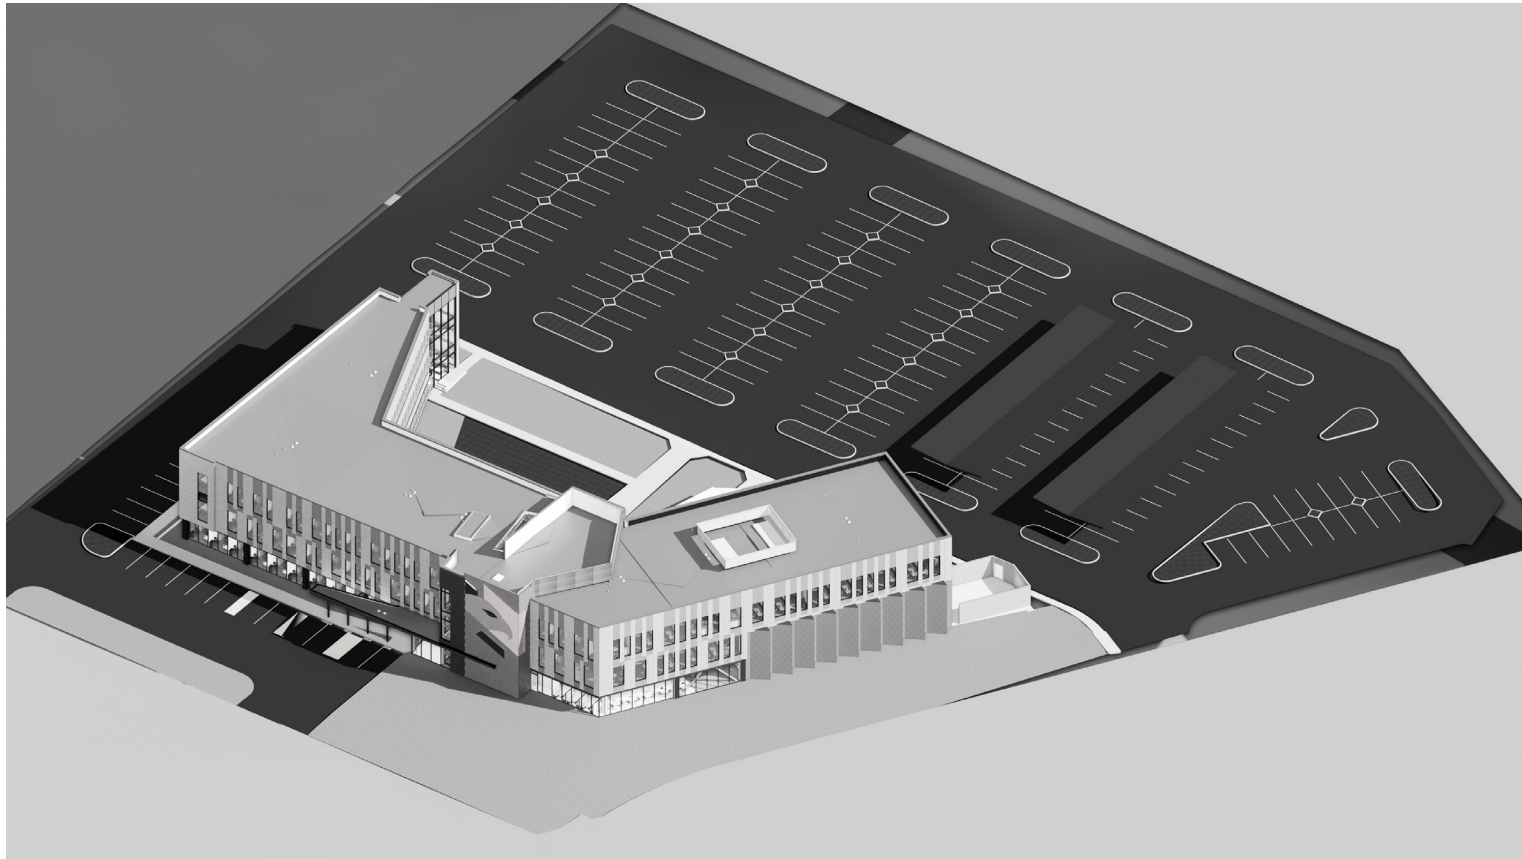

AXONS




JULY 13TH, 2023



PERSPECTIVES




JULY 13TH, 2023

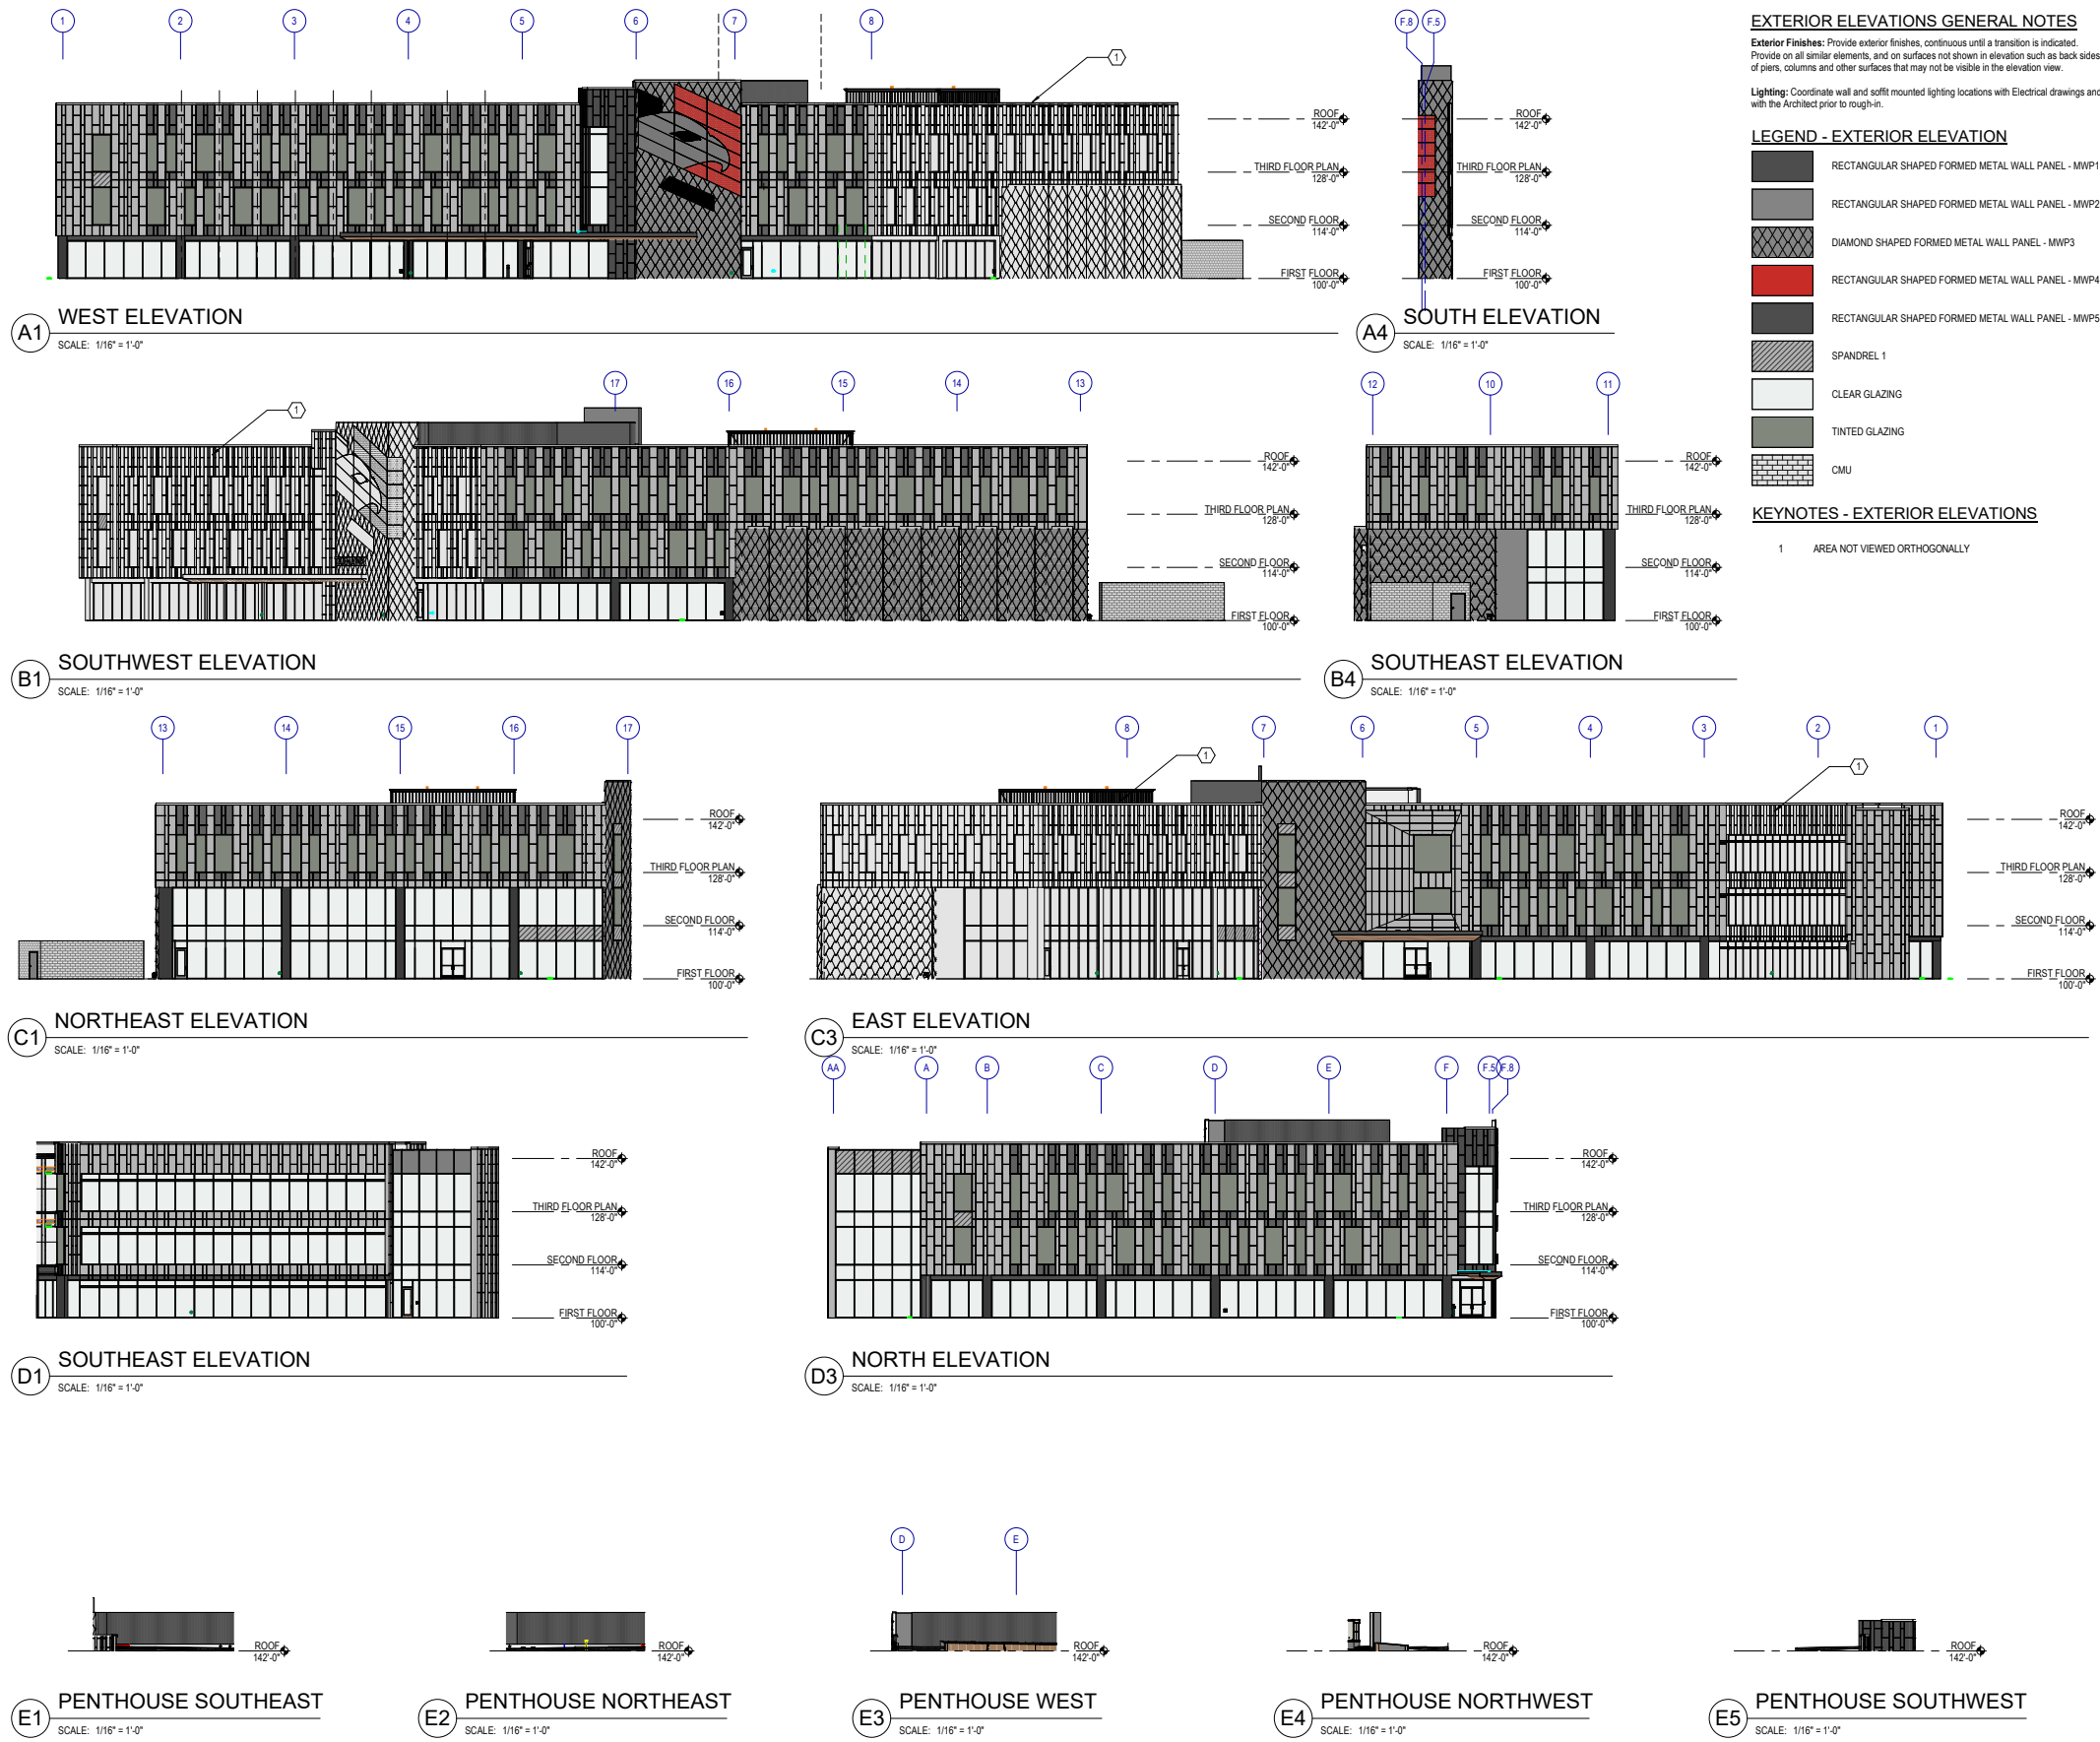


ELEVATIONS



JULY 13TH, 2023

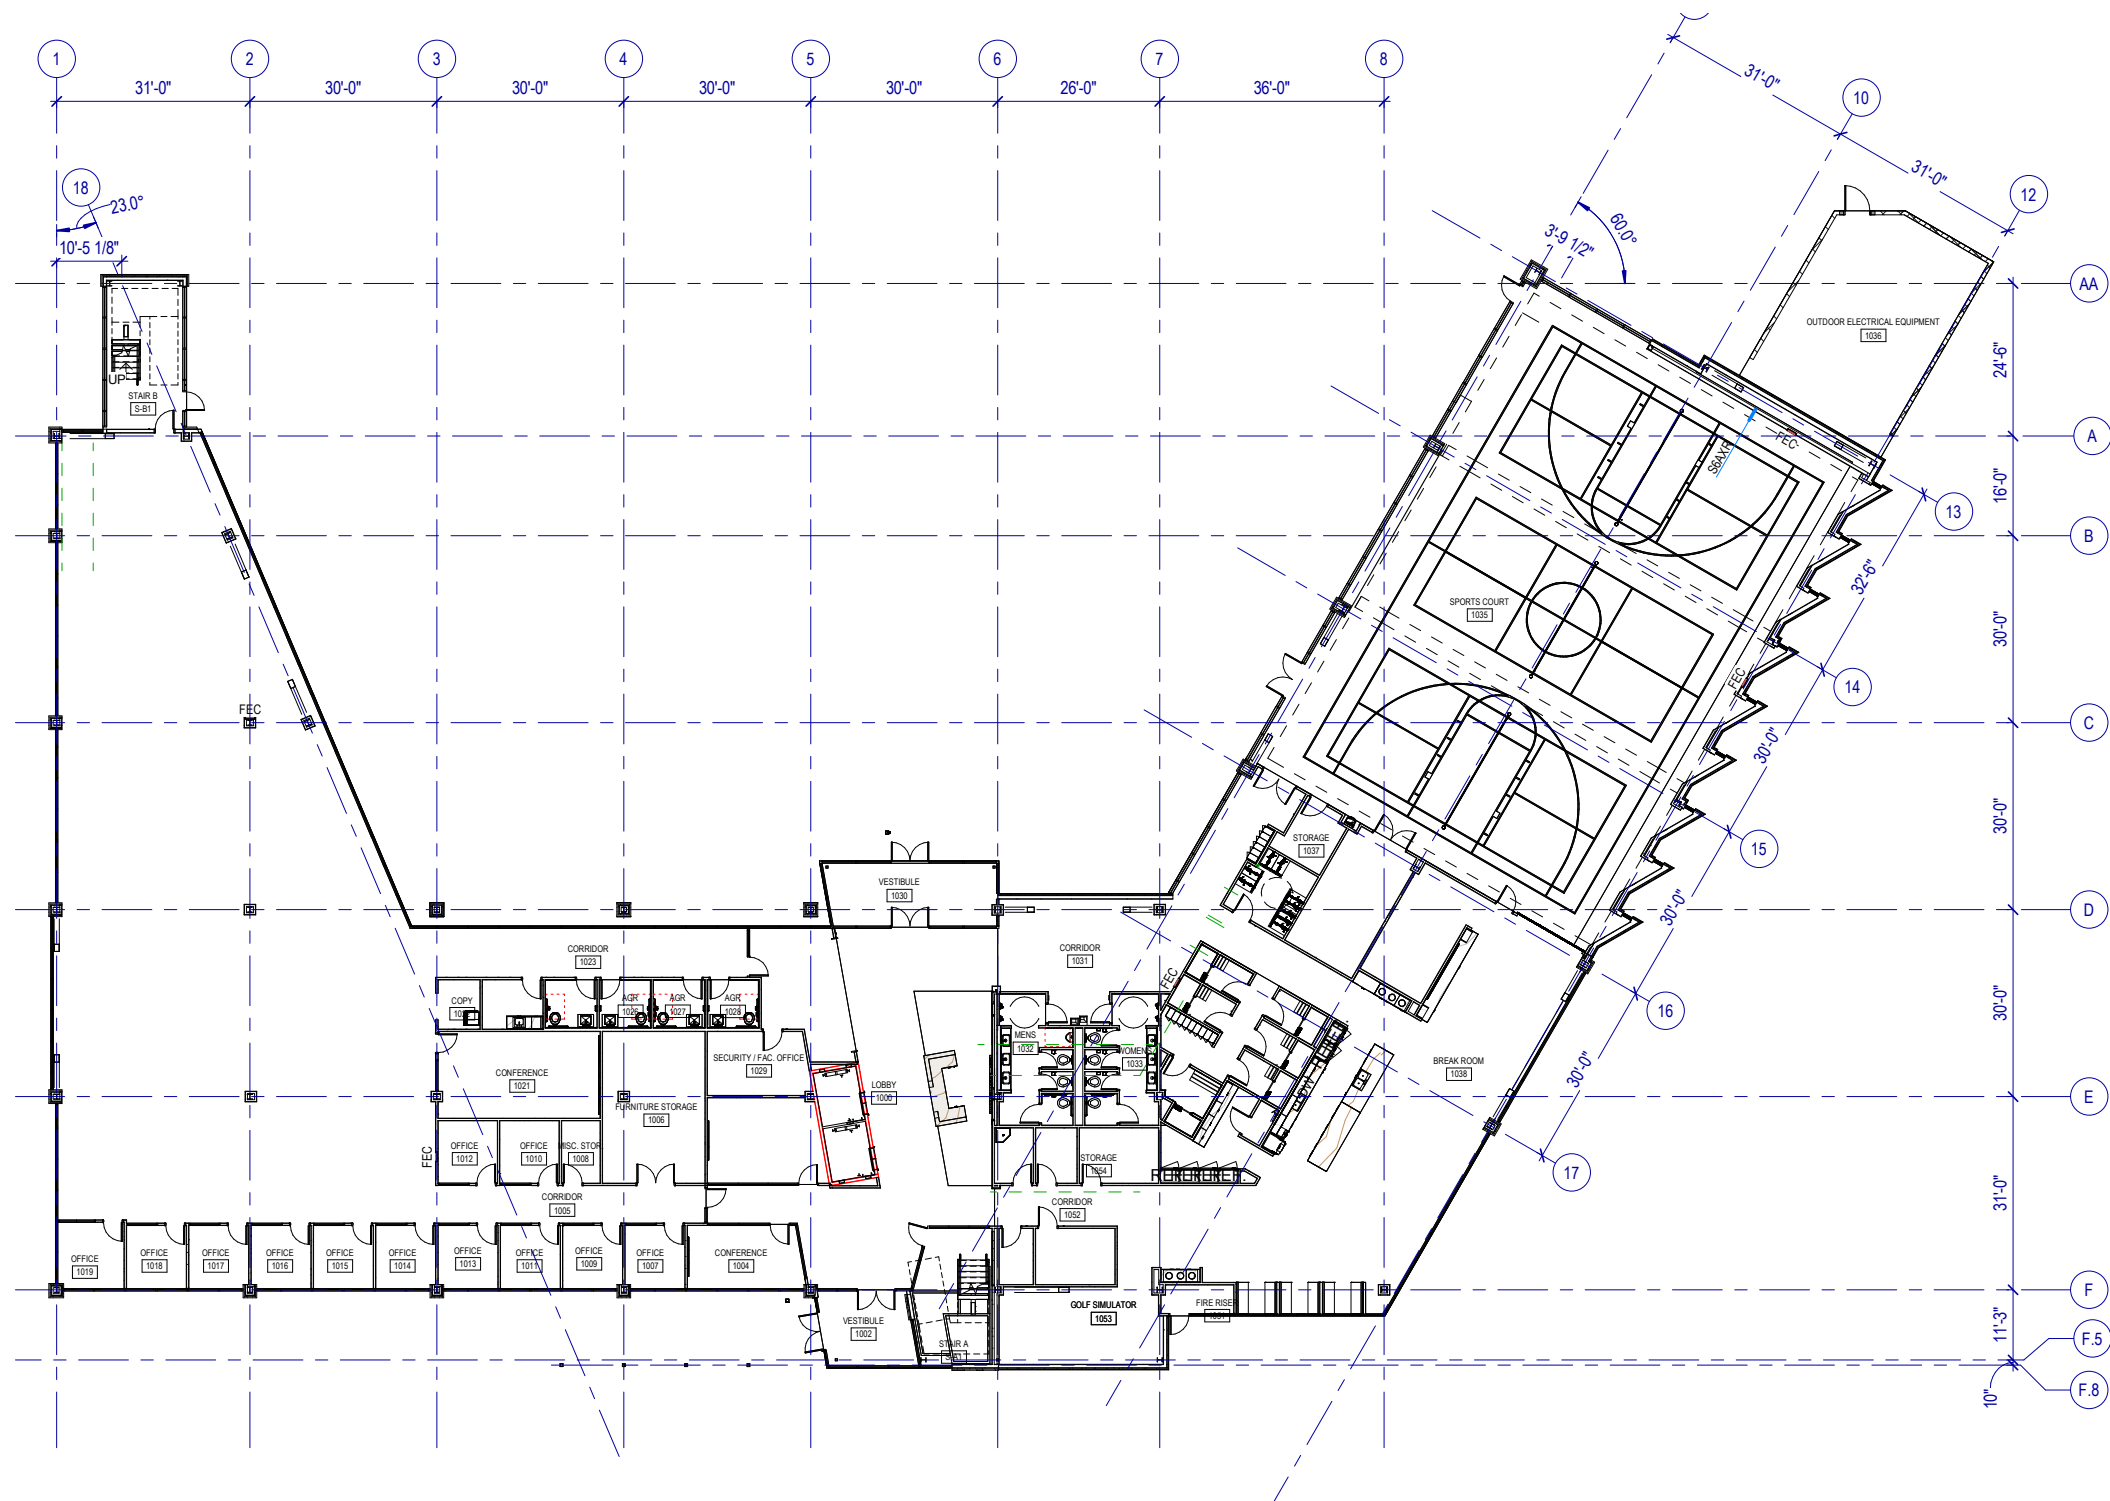


FIRST FLOOR PLAN

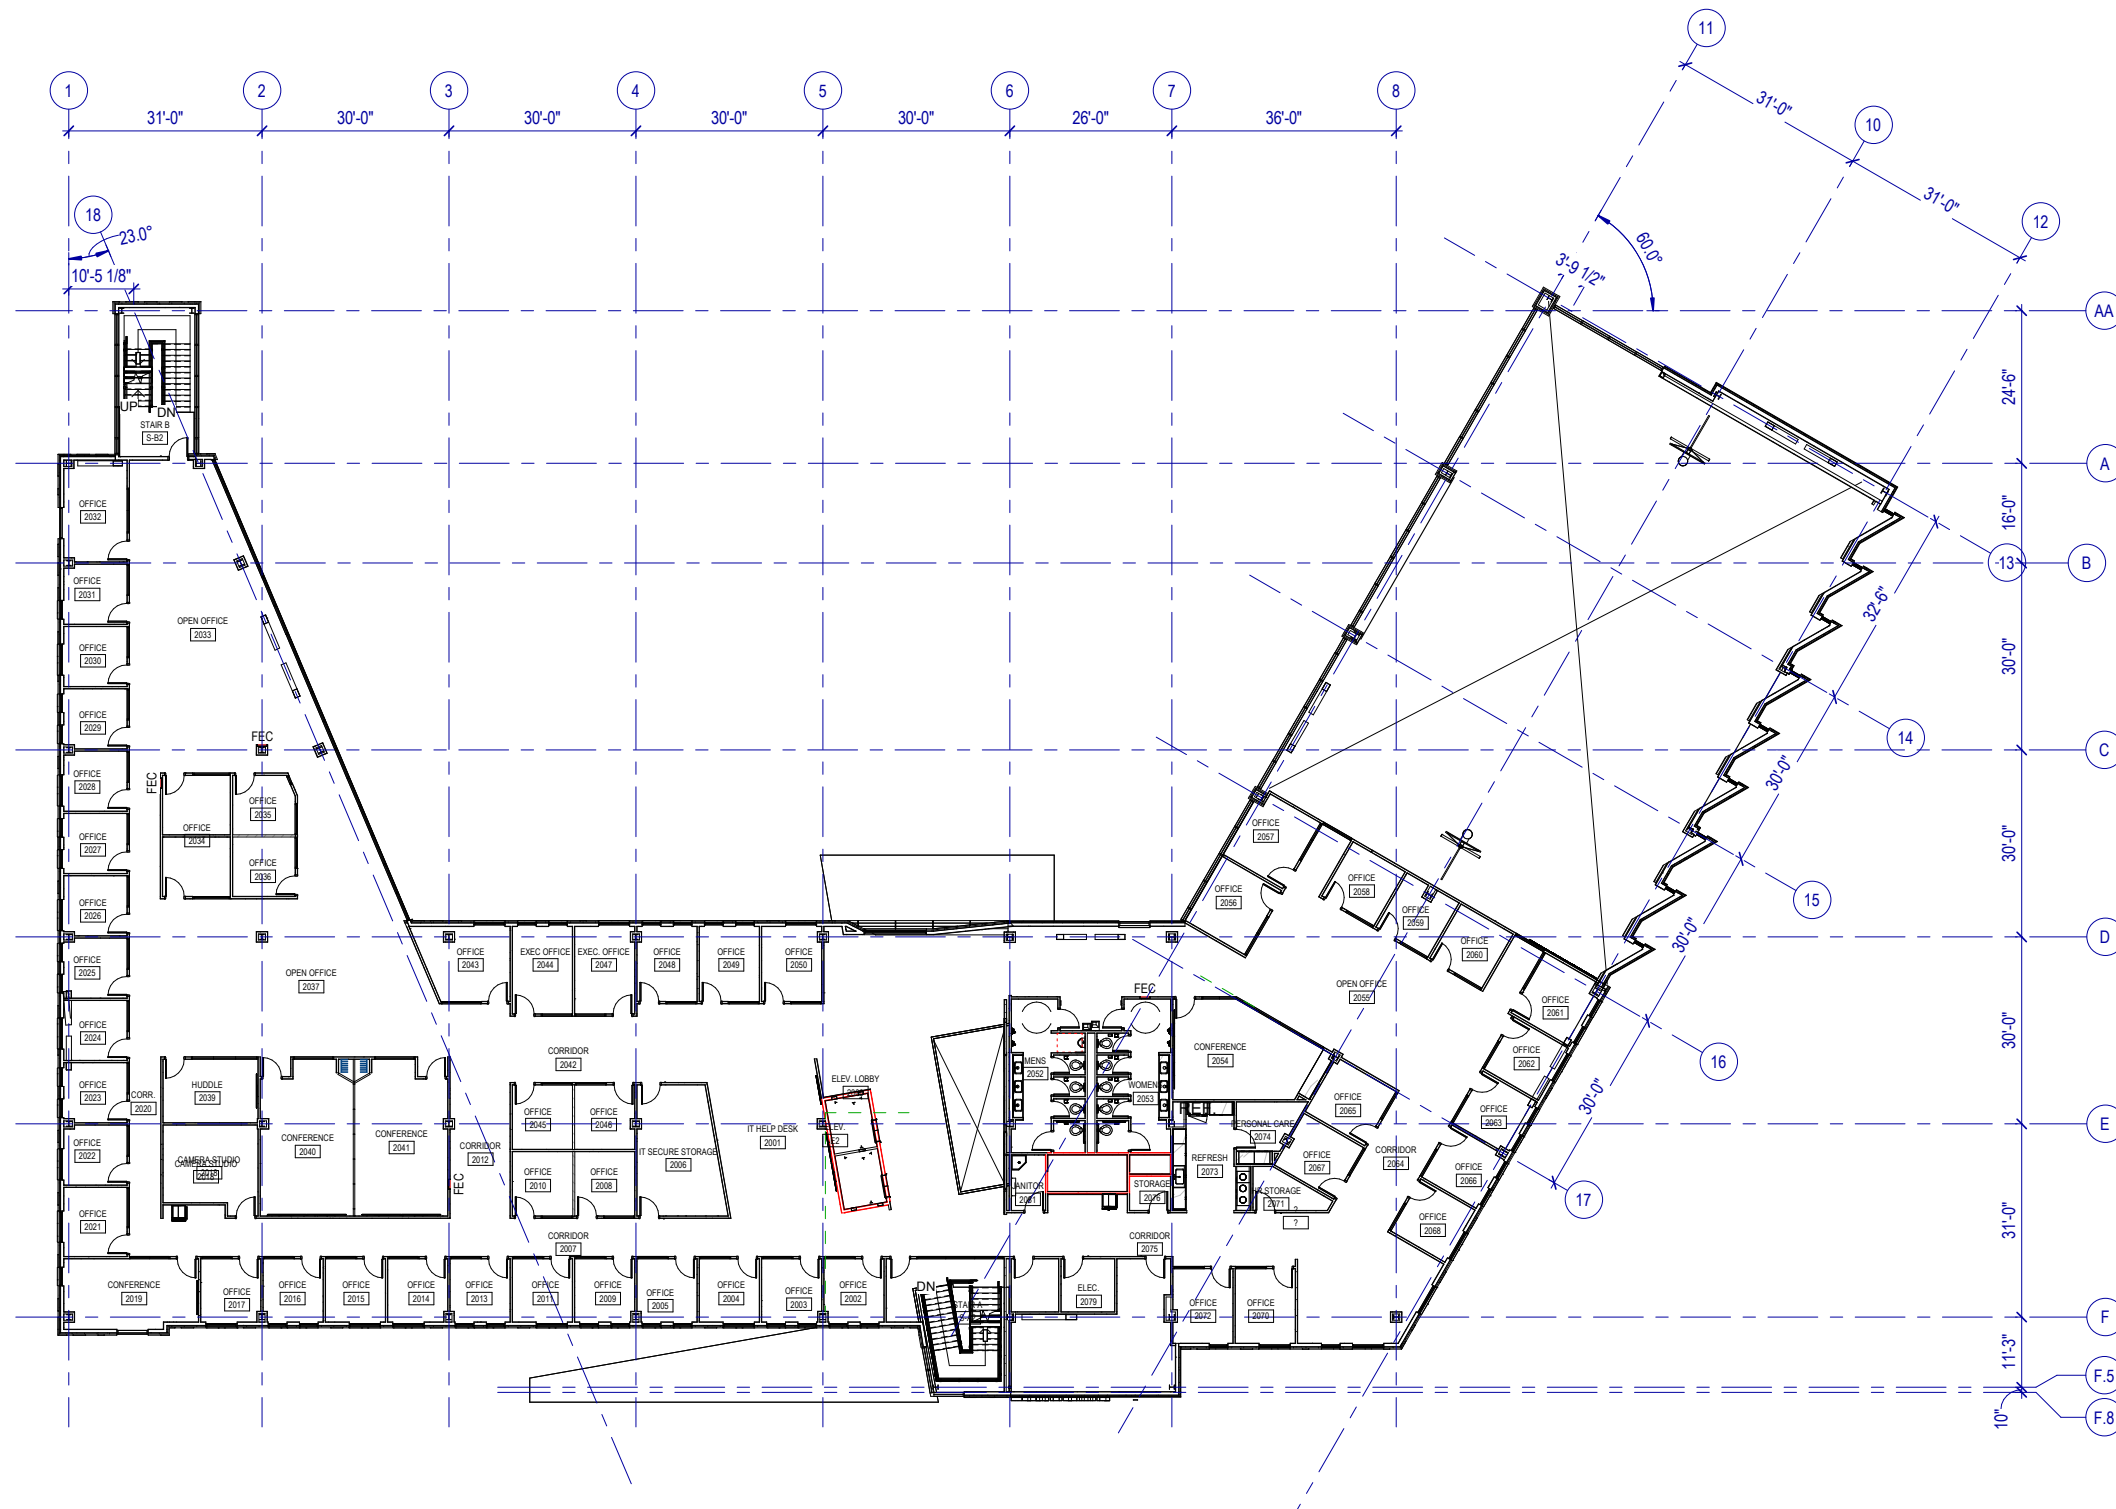

SECOND FLOOR PLAN



JULY 13TH, 2023

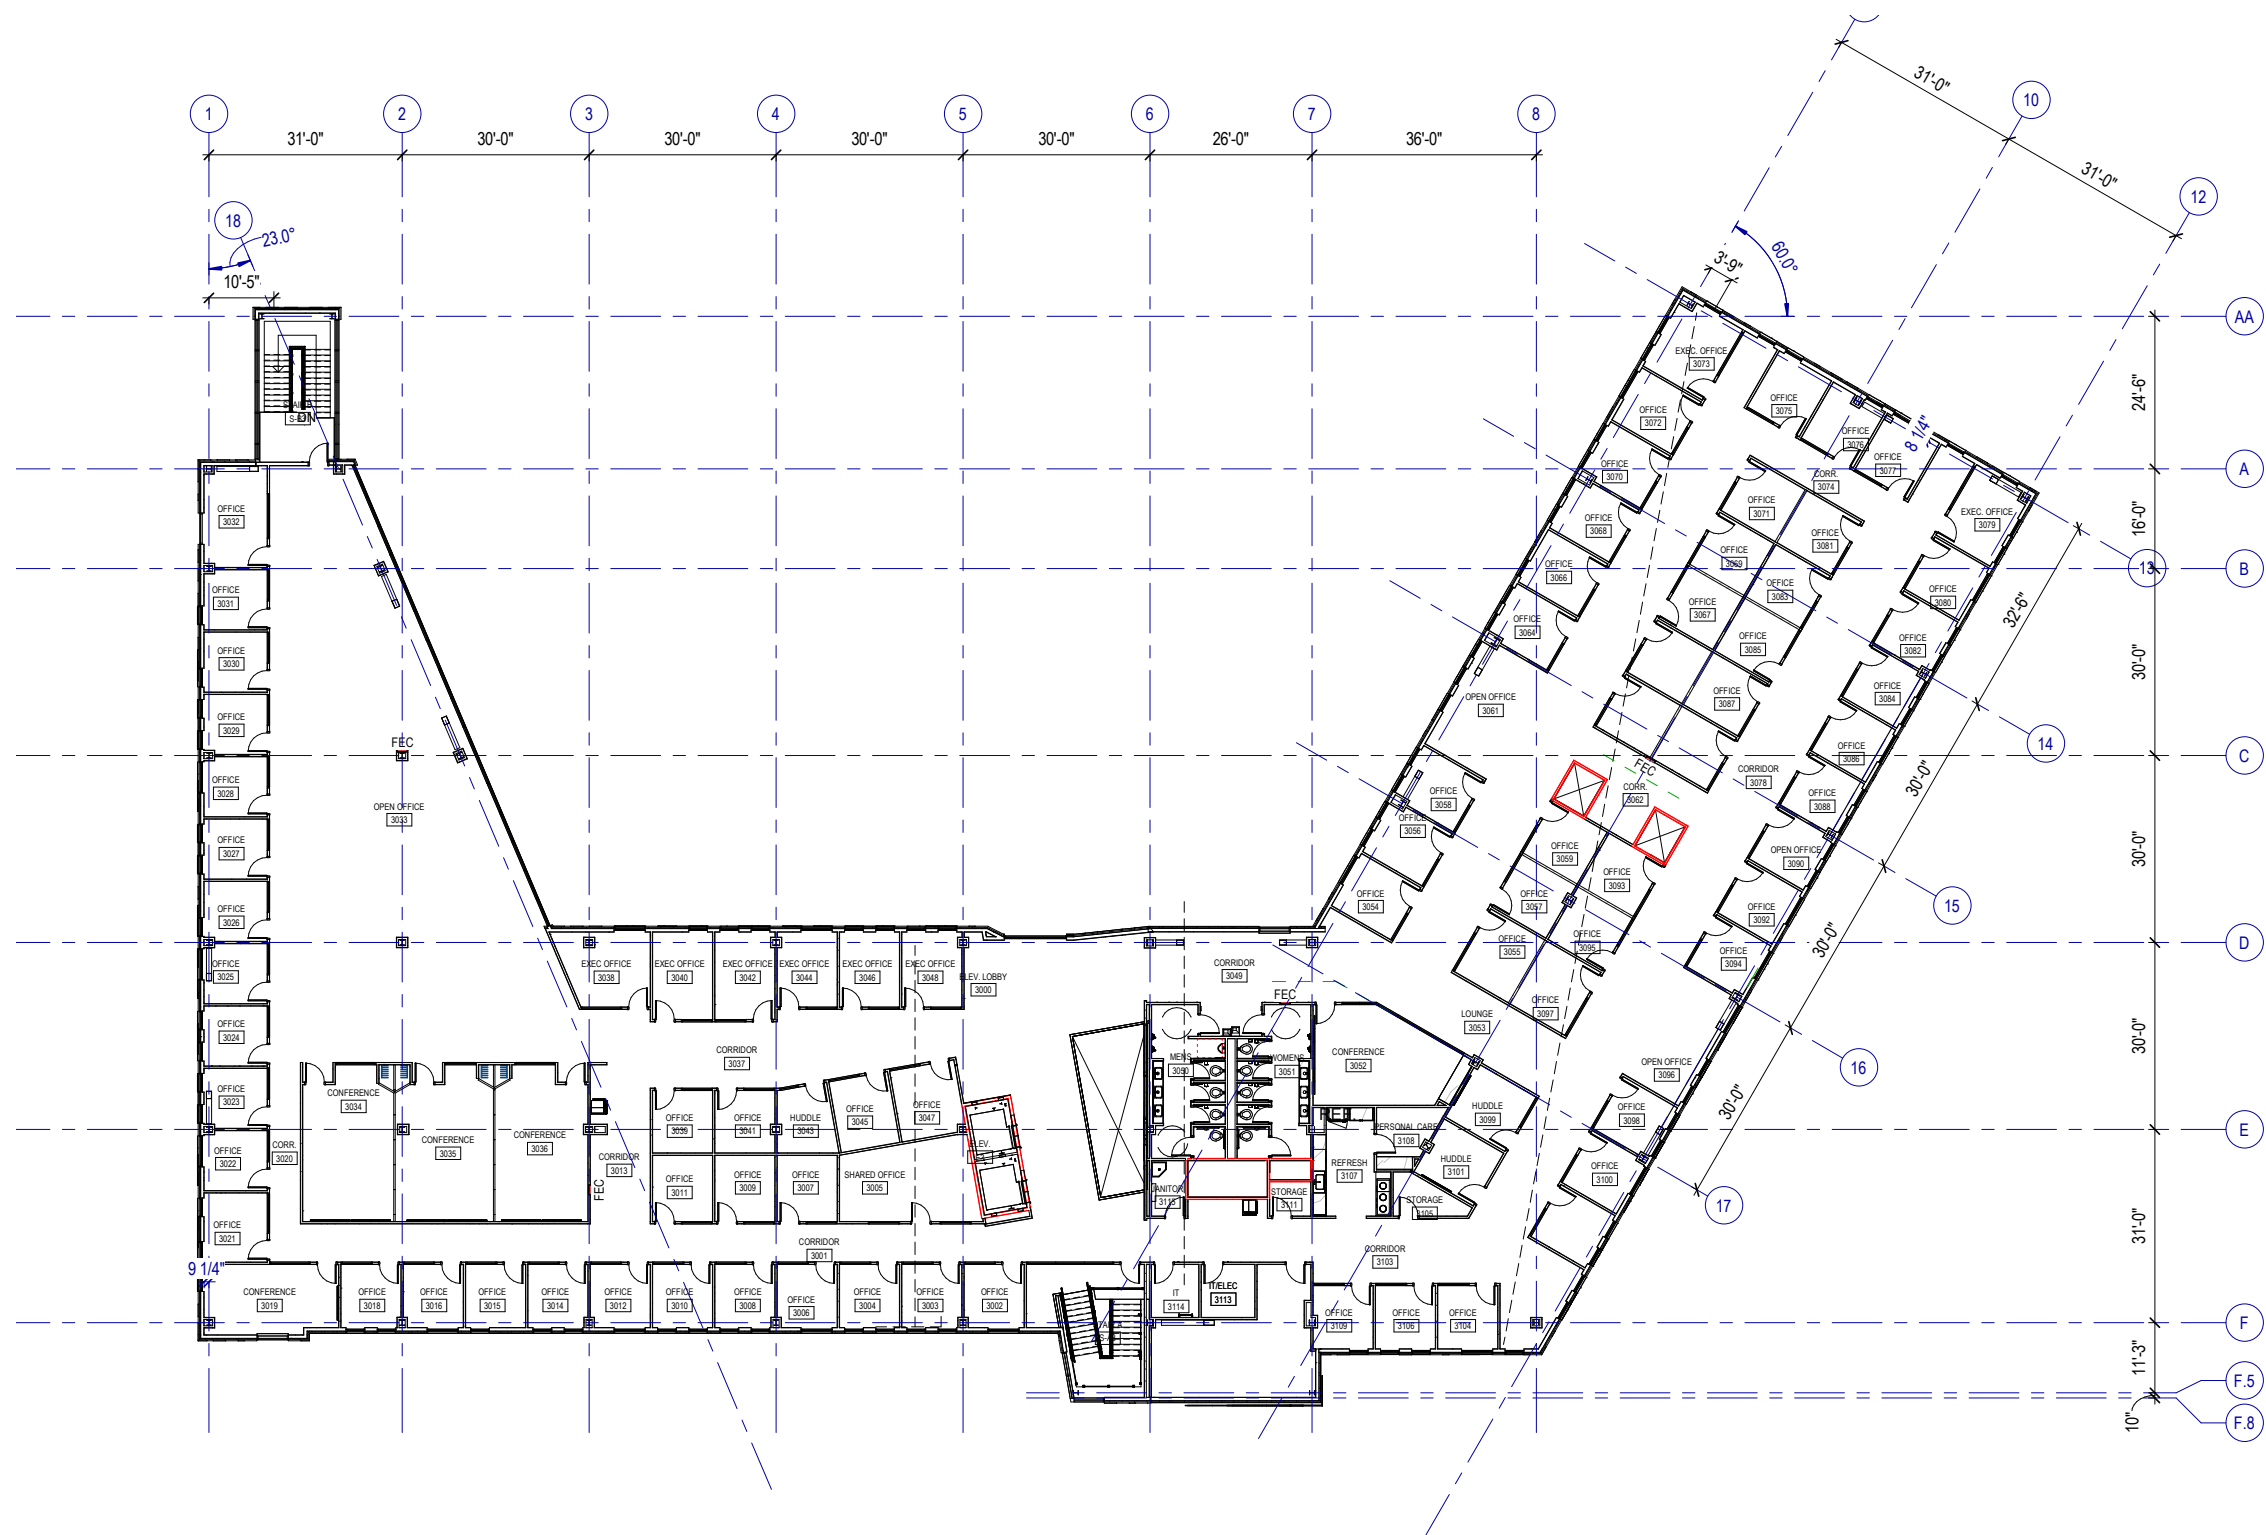

THIRD FLOOR PLAN



JULY 13TH, 2023